


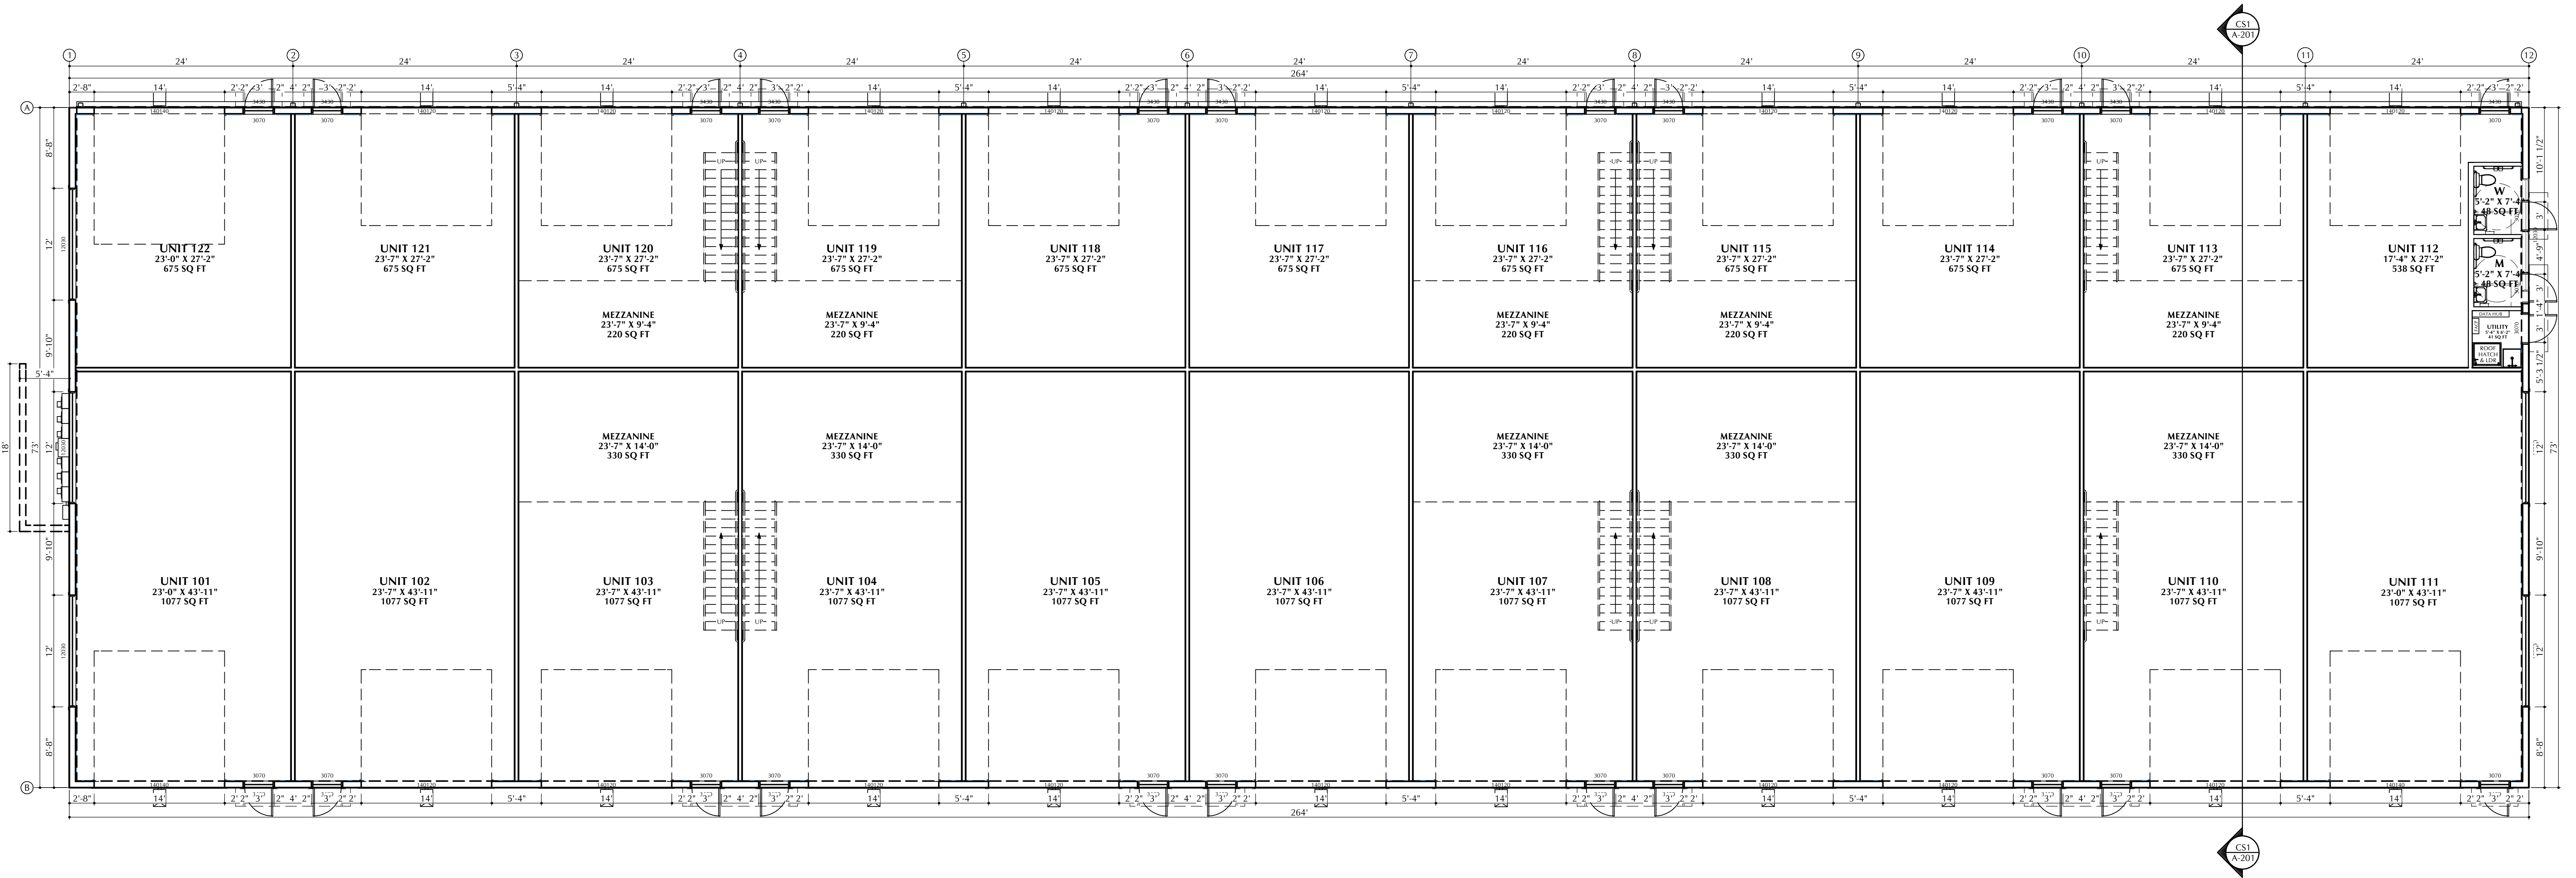


PRELIMINARY FLOOR PLAN
1/8" = 1'-0"

Revisions					
No:	Date:	No:	Date:	No:	Date:
1	-	4		7	
2		5		8	
3		6		9	
Job No: -			Date: 8/2/2019		
Drawn By: HWB			3rd Preliminary		
S.D.P. #: -			Permit #: -		

ITEC - LOTS 9, 10 & 11
AUTOMOTIVE CONDOMINIUM
LEE COUNTY, FLORIDA

PRELIMINARY FLOOR PLAN
SCALE: AS NOTED

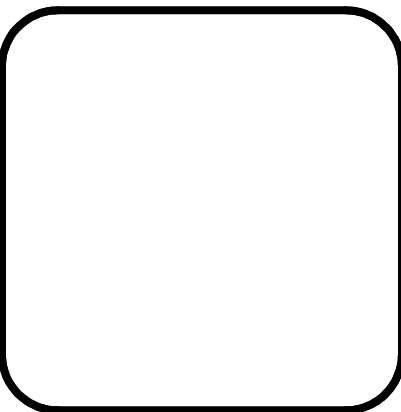


PHOENIX
ASSOCIATES OF FLORIDA, INC.

13180 Livingston Road | Suite #204 Naples | Florida 34109 P 239 | 596-9111 F 239 | 596-2637
Certificate of Authorization #CA-00007607 Certificate of Authorization #AA-26003191


PHOENIX ASSOCIATES OF FLORIDA, INC. hereby reserves its common law copyright and other property rights in these plans, designs, arrangements and ideas. These ideas, plans and designs are not to be reproduced, changed or copied in any form or manner whatsoever, nor are they to be assigned to any third party without first obtaining the express written permission from PHOENIX ASSOCIATES OF FLORIDA, INC. Written dimensions on these drawings have precedence over scale dimensions. Contractors shall verify and be responsible for all dimensions and conditions of the job. PHOENIX ASSOCIATES OF FLORIDA, INC. shall be notified in writing of any variations or discrepancies from the dimensions, conditions and specifications shown by these drawings. All construction shall be in accordance with the Florida Building Code, most recent adopted edition.

PRELIMINARY
FLOOR PLAN


SHEET NUMBER
A-101

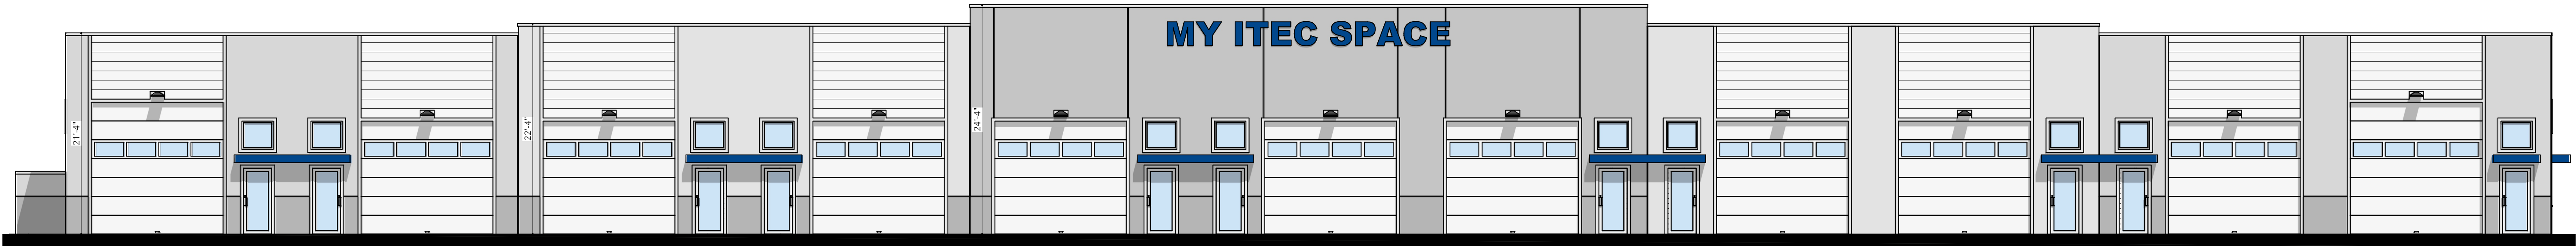


FRONT ELEVATION
1/8" = 1'-0"

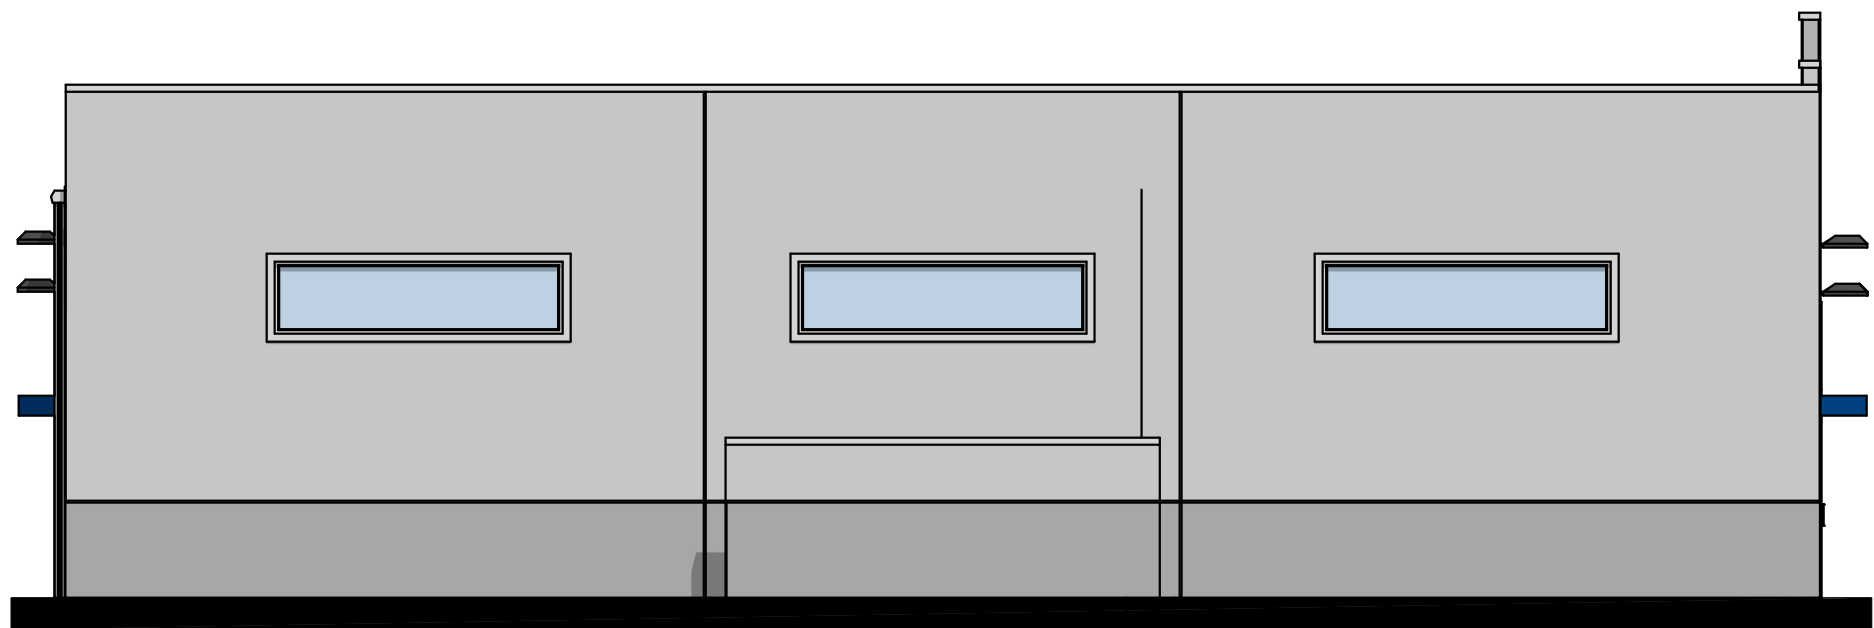

LEFT ELEVATION
1/8" = 1'-0"

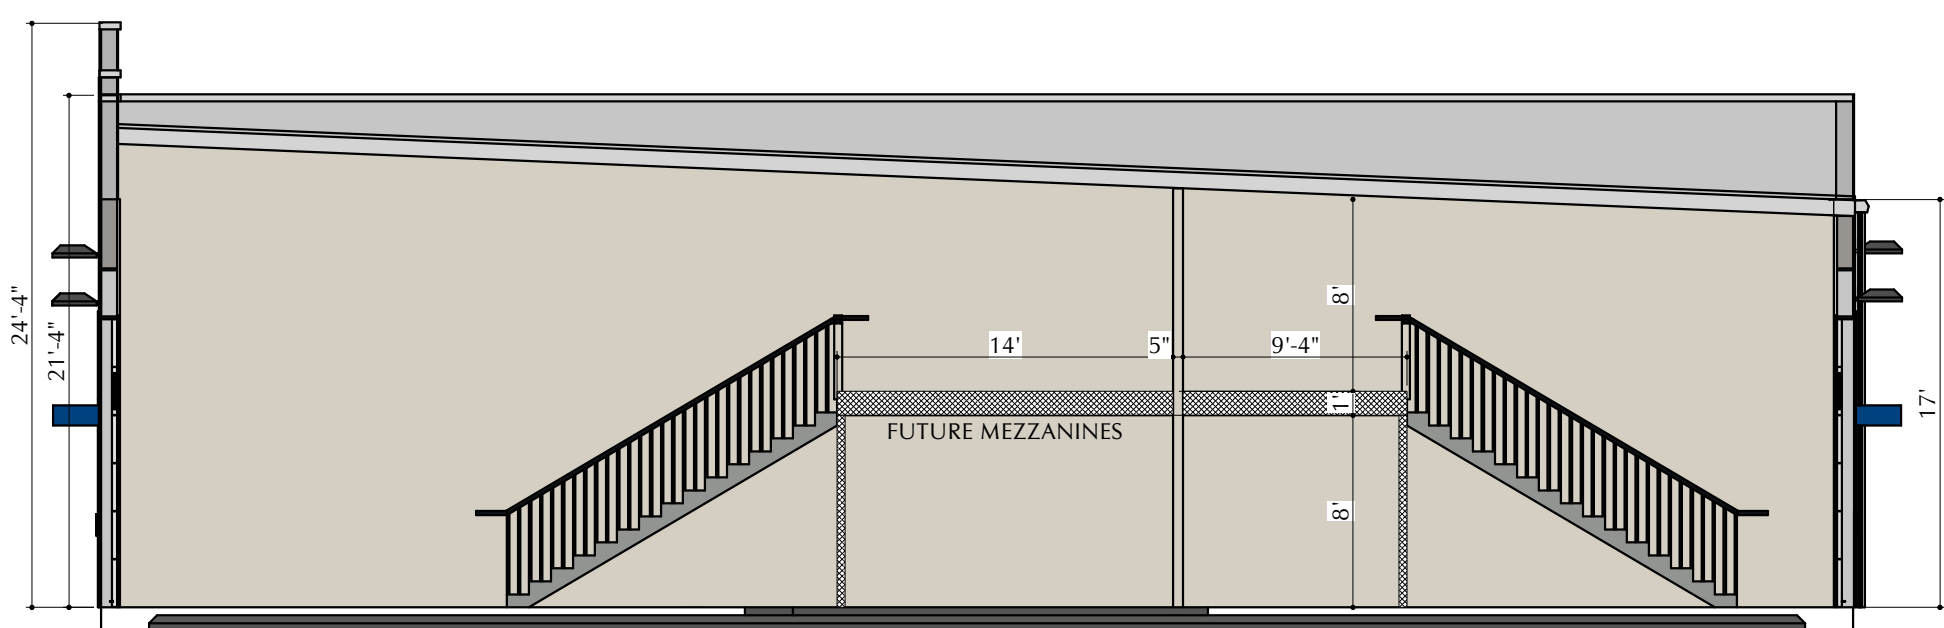

CS1 - SECTION
1/8" = 1'-0"

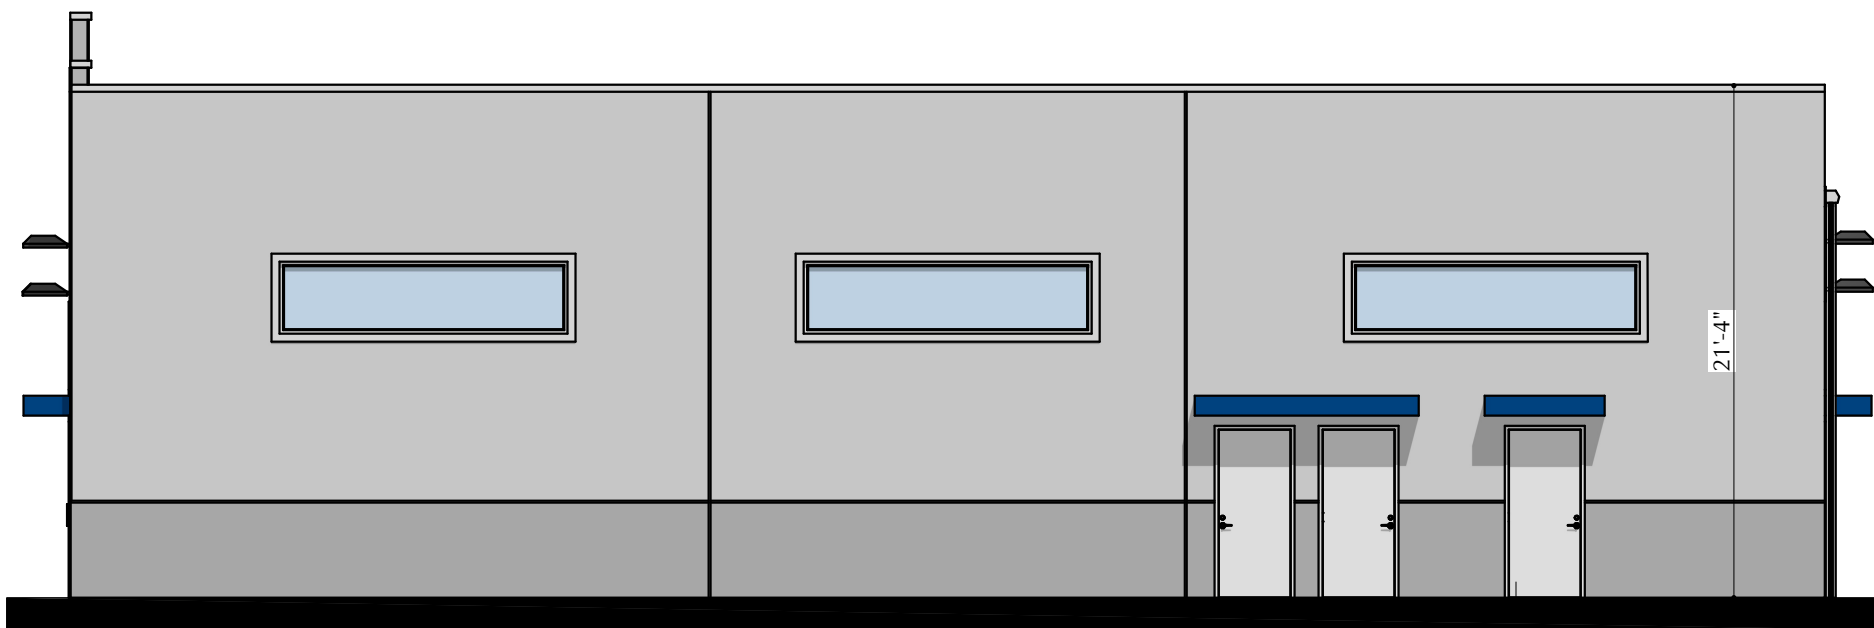

RIGHT ELEVATION
1/8" = 1'-0"



REAR ELEVATION
1/8" = 1'-0"


Revisions					
No:	Date:	No:	Date:	No:	Date:
1	-	4	-	7	-
2	-	5	-	8	-
3	-	6	-	9	-

Job No: -	Date: 8/2/2019
Drawn By: HWB	3rd Preliminary
S.D.P. #: -	Permit #: -

ITEC - LOTS 9, 10 & 11
AUTOMOTIVE CONDOMINIUM
LEE COUNTY, FLORIDA

EXTERIOR ELEVATIONS & CROSS SECTION

SCALE: AS NOTED

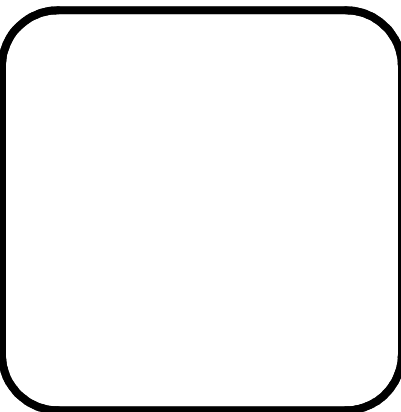


PHOENIX
ASSOCIATES OF FLORIDA, INC.

13180 Livingston Road | Suite #204 Naples | Florida 34109 P 239 | 596-9111 F 239 | 596-2637
Certificate of Authorization #CA-00007607 Certificate of Authorization #AA-26003191


PHOENIX ASSOCIATES OF FLORIDA, INC. hereby reserves its common law copyright and other property rights in these plans, designs, arrangements and ideas. These ideas, plans and designs are not to be reproduced, changed or copied in any form or manner whatsoever, nor are they to be assigned to any third party without first obtaining the express written permission from PHOENIX ASSOCIATES OF FLORIDA, INC. Written dimensions on these drawings have precedence over scale dimensions. Contractors shall verify and be responsible for all dimensions and conditions of the job. PHOENIX ASSOCIATES OF FLORIDA, INC. shall be notified in writing of any variations or discrepancies from the dimensions, conditions and specifications shown by these drawings. All construction shall be in accordance with the Florida Building Code, most recent adopted edition.

EXTERIOR
ELEVATIONS &
CROSS SECTION

SHEET NUMBER
A-201

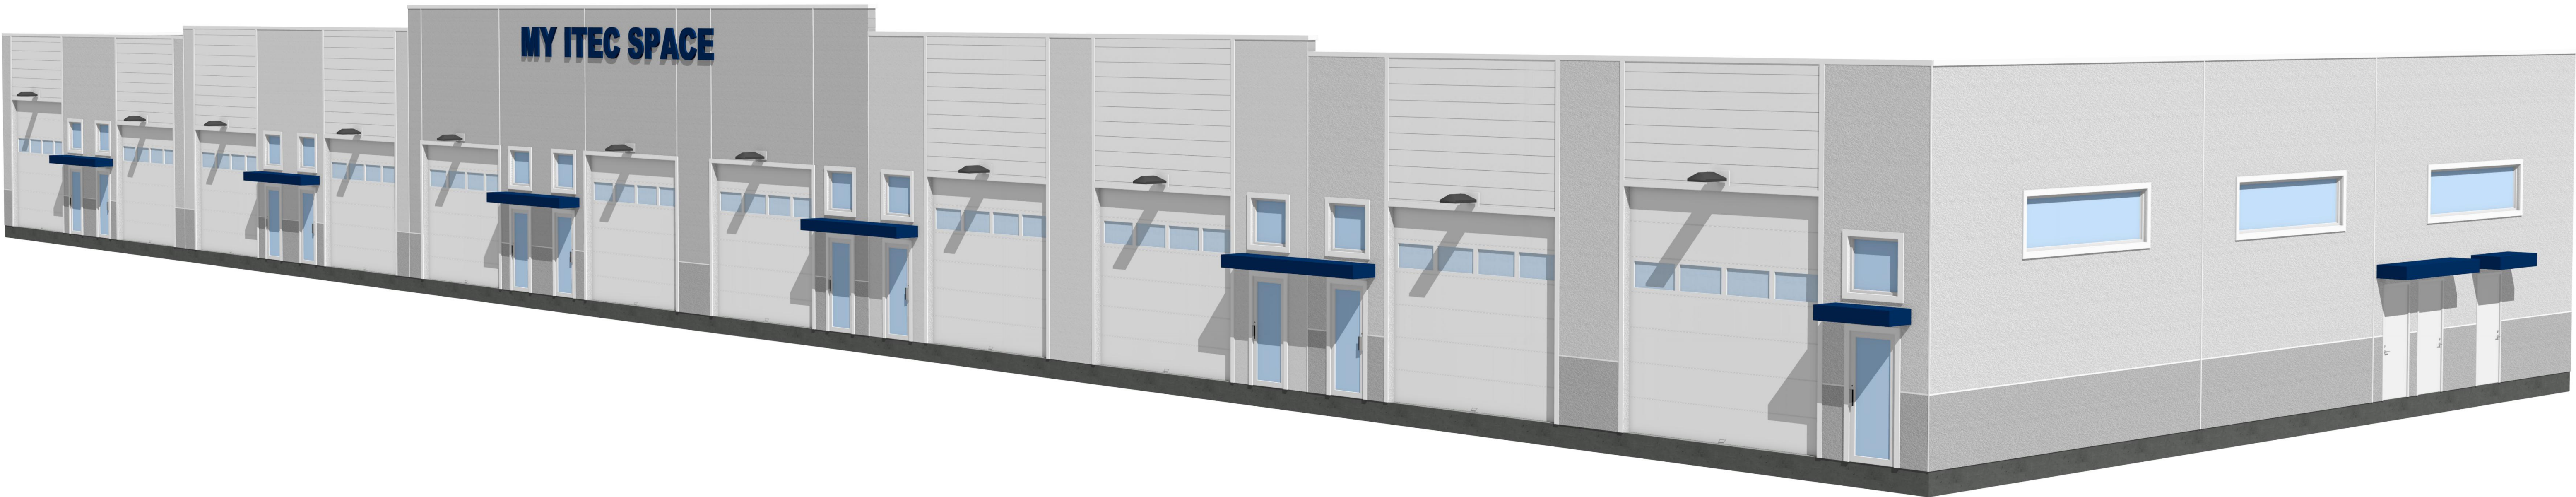

RENDERED PERSPECTIVES
NTS

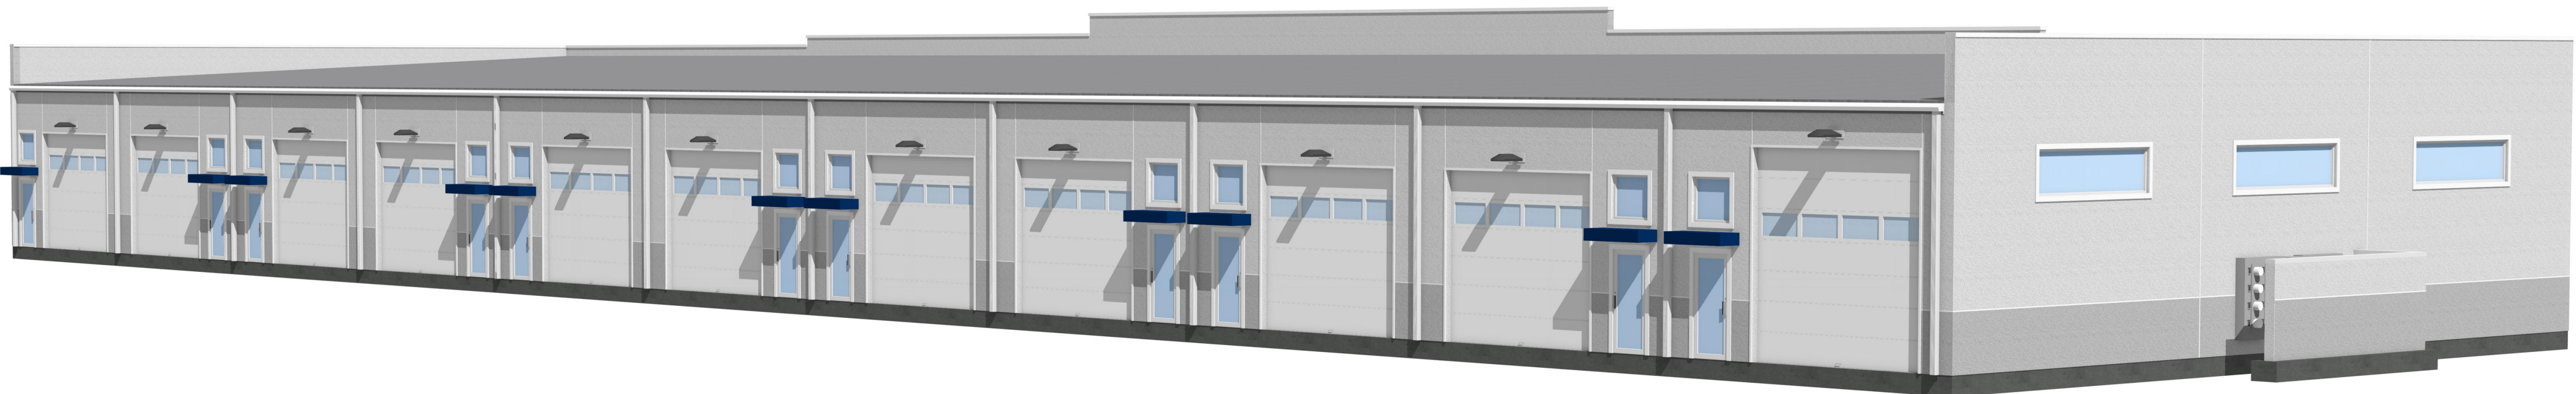


Revisions					
No:	Date:	No:	Date:	No:	Date:
1	-	4		7	
2		5		8	
3		6		9	
Job No: -			Date: 8/2/2019		
Drawn By: HWB			3rd Preliminary		
S.D.P. #: -			Permit #: -		

ITEC - LOTS 9, 10 & 11
AUTOMOTIVE CONDOMINIUM
LEE COUNTY, FLORIDA

RENDERED PERSPECTIVES

SCALE: AS NOTED

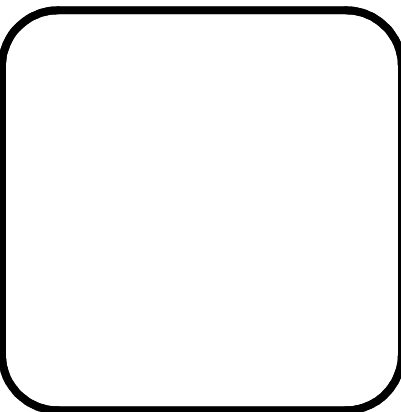

PHOENIX
ASSOCIATES OF FLORIDA, INC.

13180 Livingston Road | Suite #204 Naples | Florida 34109 P 239 | 596-9111 F 239 | 596-2637
Certificate of Authorization #CA-00007607 Certificate of Authorization #AA-26003191

PHOENIX ASSOCIATES OF FLORIDA, INC. hereby reserves its common law copyright and other property rights in these plans, designs, arrangements and ideas. These ideas, plans and designs are not to be reproduced, changed or copied in any form or manner whatsoever, nor are they to be assigned to any third party without first obtaining the express written permission from PHOENIX ASSOCIATES OF FLORIDA, INC. Written dimensions on these drawings have precedence over scale dimensions. Contractors shall verify and be responsible for all dimensions and conditions of the job. PHOENIX ASSOCIATES OF FLORIDA, INC. shall be notified in writing of any variations or discrepancies from the dimensions, conditions and specifications shown by these drawings. All construction shall be in accordance with the Florida Building Code, most recent adopted edition.

RENDERED
PERSPECTIVES

SHEET NUMBER
A-901